




ANCHOR BOLT LOCATION
(6 REQUIRED) SEE SECT. A-A

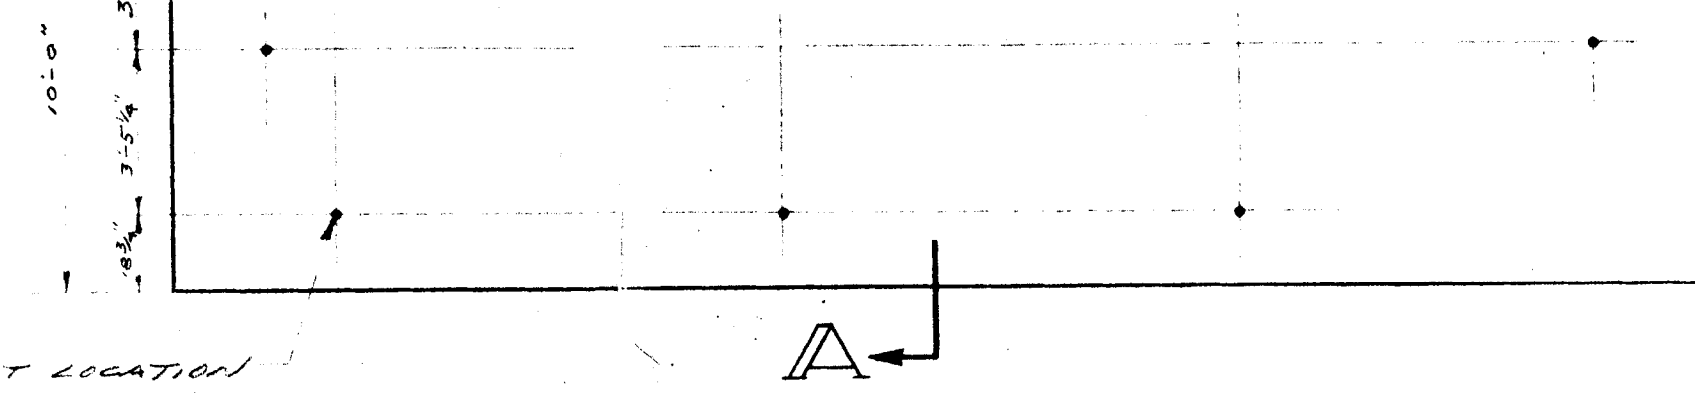


ACTIVATED SLUDGE UNIT PAD
SCALE: 1/4" = 1'-0"

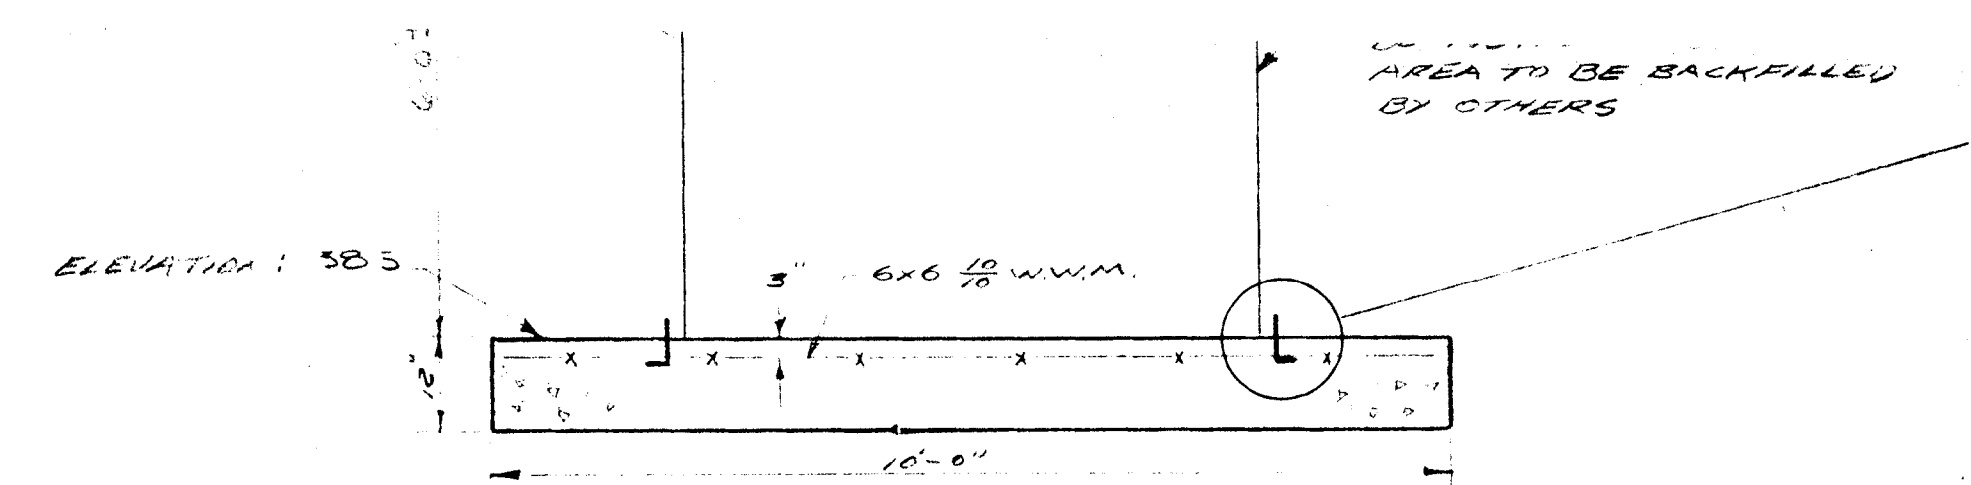

SECTION A-A
SCALE: 1/2" = 1'-0"

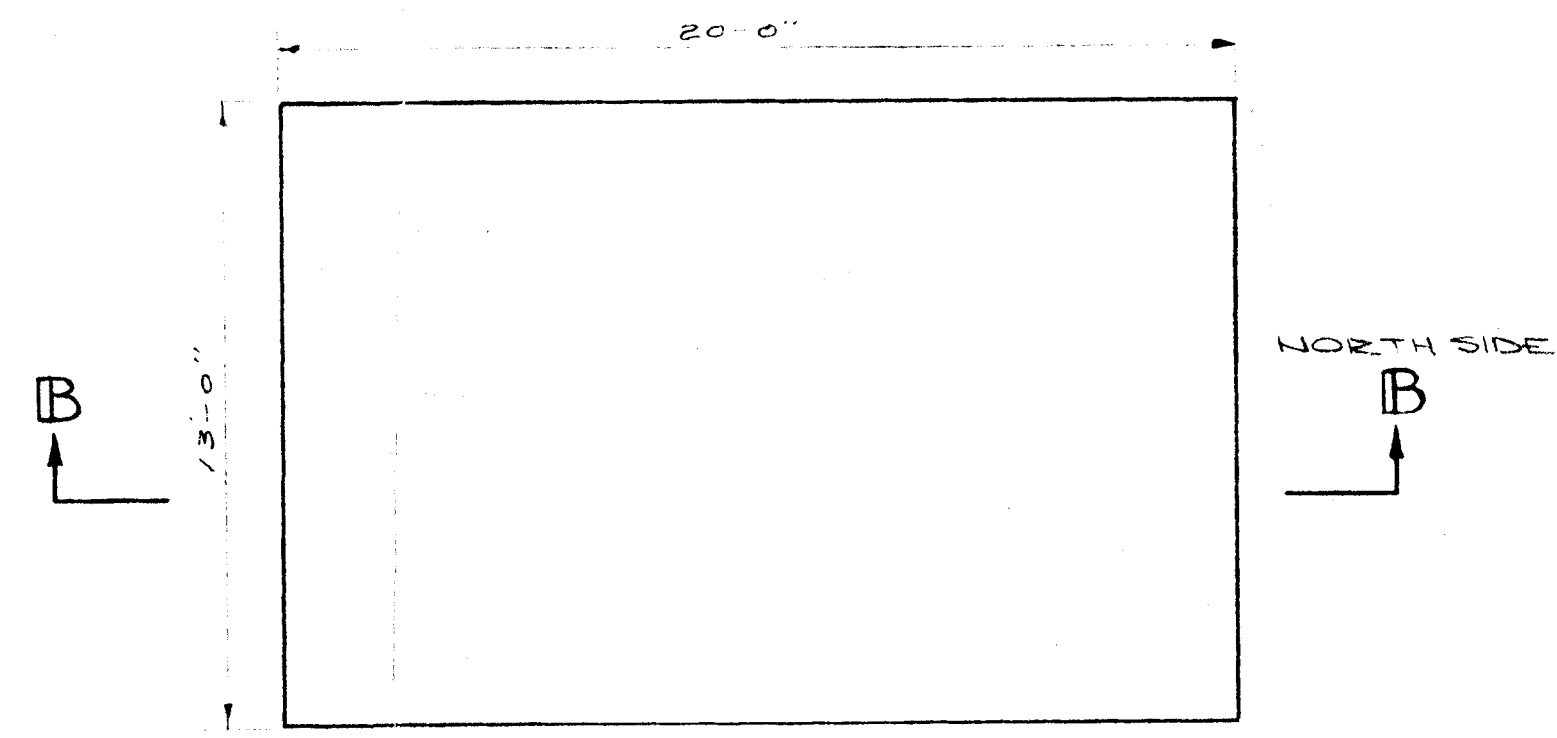


PRECIPITATOR PAD
SCALE: 1/4" = 1'-0"

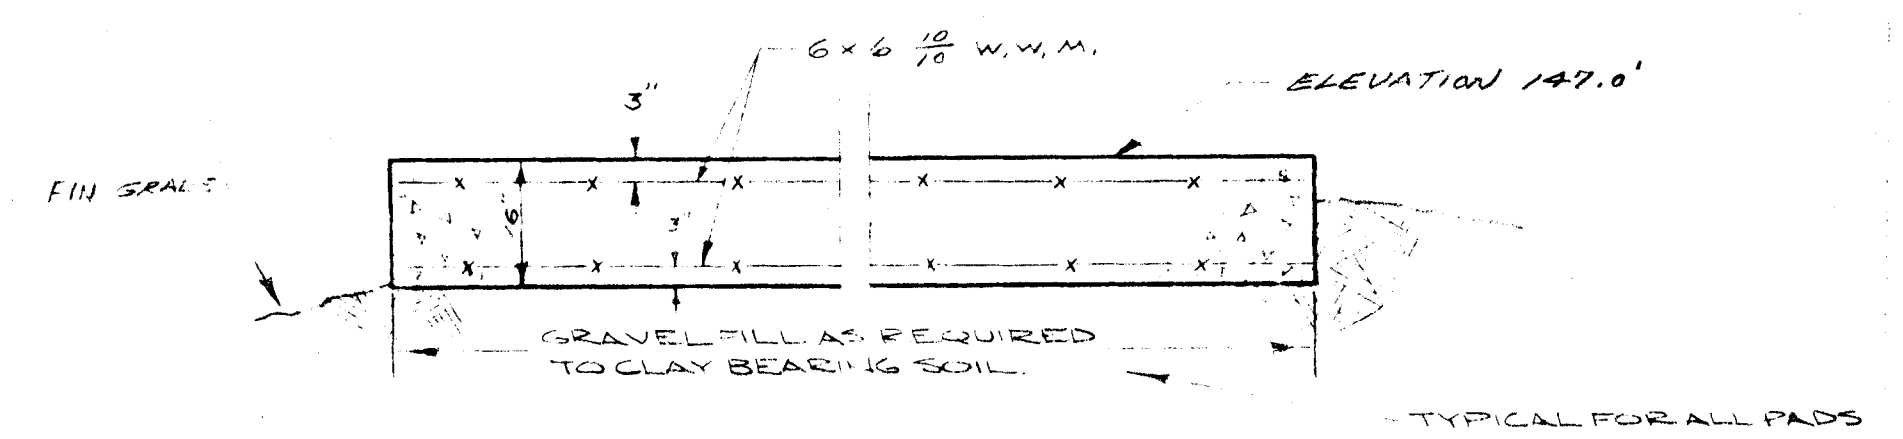


SECTION B-B
SCALE: 1/2" = 1'-0"


- LEGEND:**
- - - - - EXISTING GRADES
 - PROPOSED GRADES
 - - - - - FLANGE
 - - - - - CONTRACT LIMIT LINE

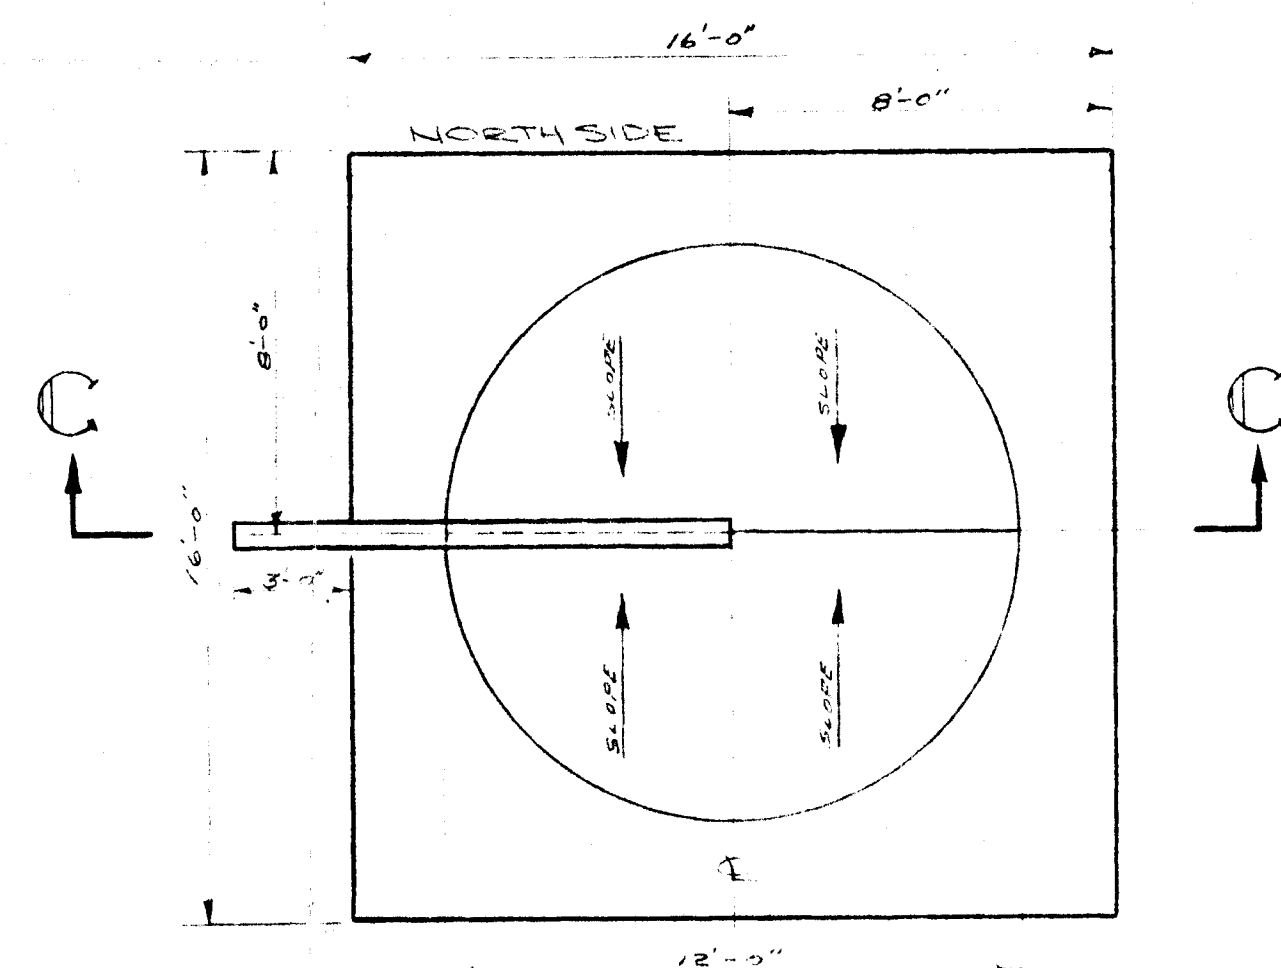


ROCK FILTER PAD
SCALE: 1/4" = 1'-0"

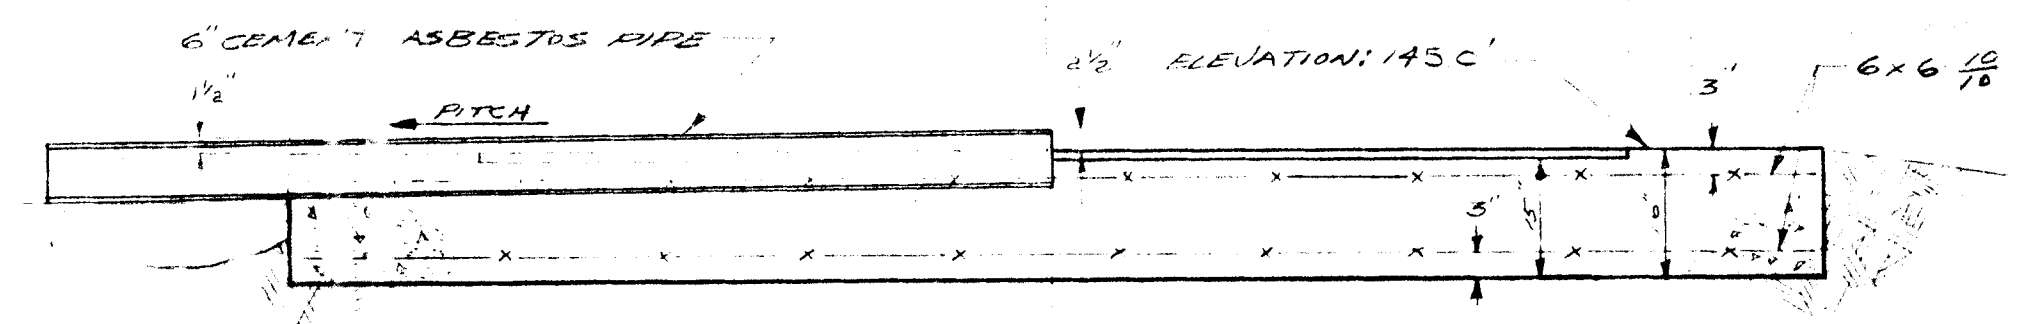


SECTION C-C
SCALE: 1/2" = 1'-0"

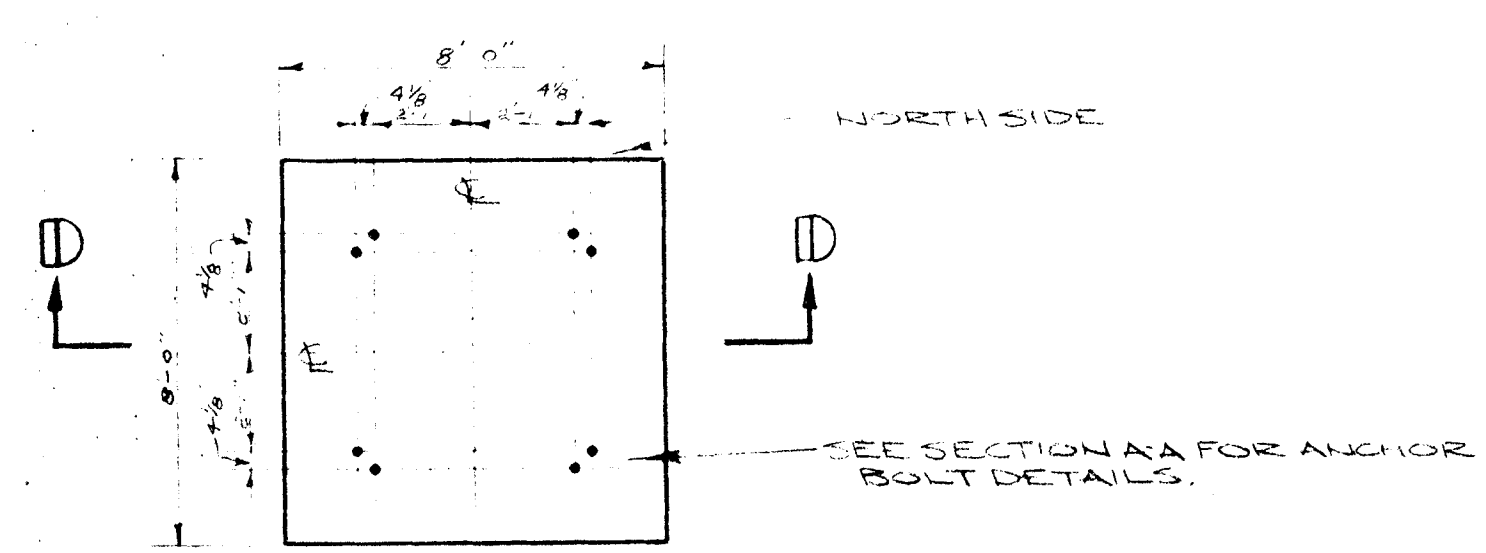

PLASTIC FILTER PAD
SCALE: 1/4" = 1'-0"

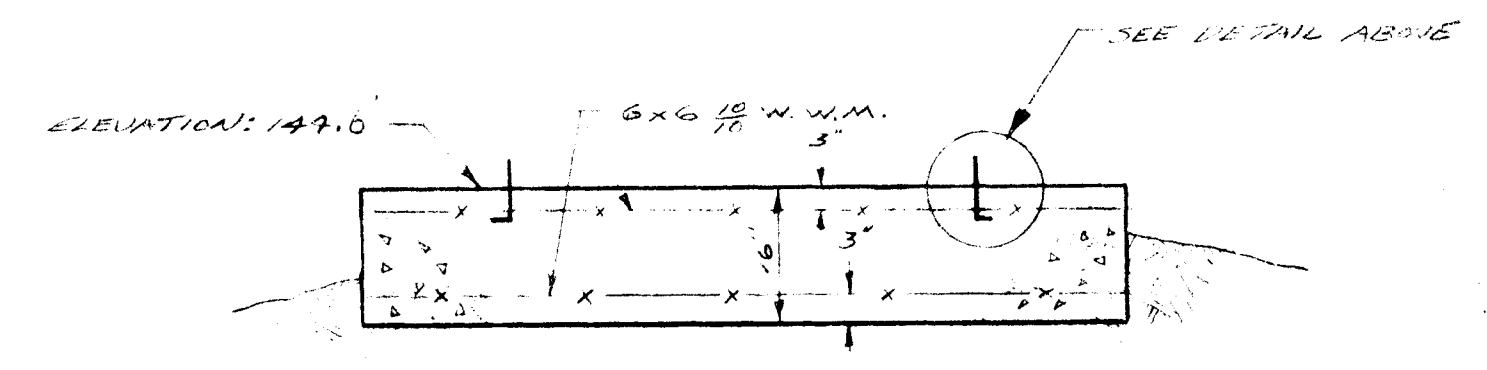

SECTION D-D
SCALE: 1/2" = 1'-0"

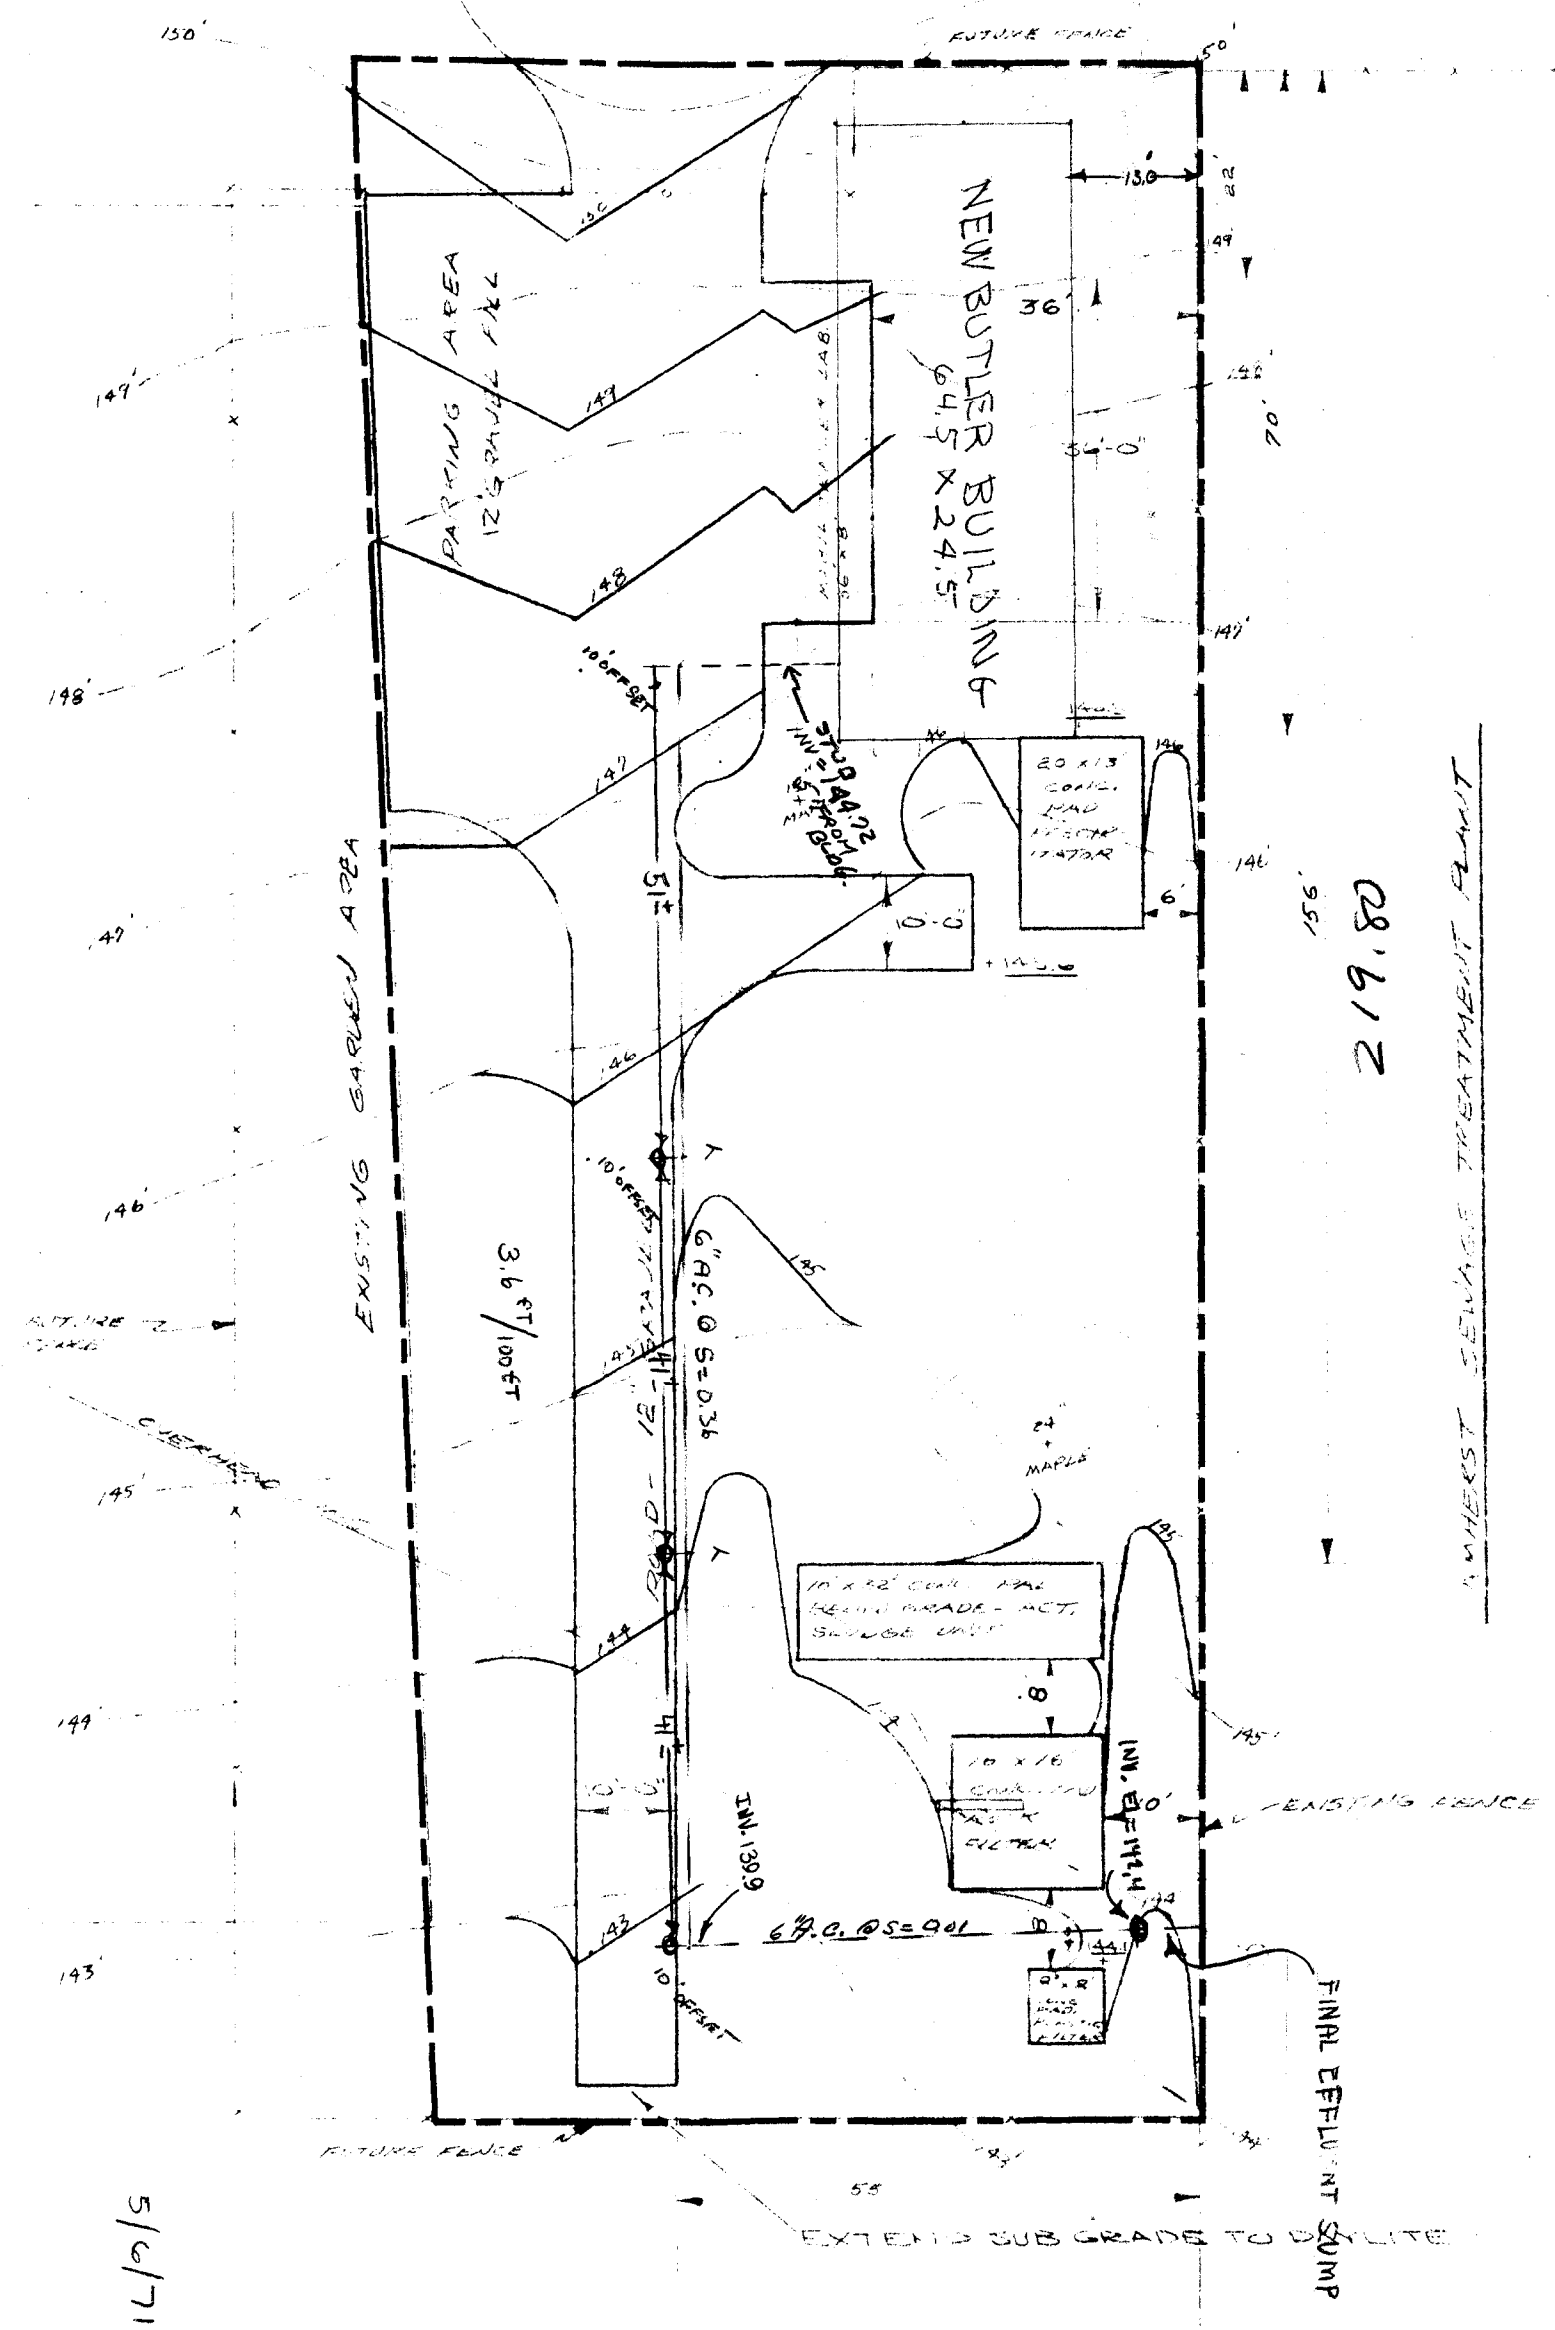

SITE PLAN
SCALE: 1/8" = 20'-0"

5/6/71 LAYOUT WORK FOR TYPE

28612

WASTEWATER TREATMENT PLANT

