


SEWAGE TREATMENT PLANT
TOWN OF AMHERST

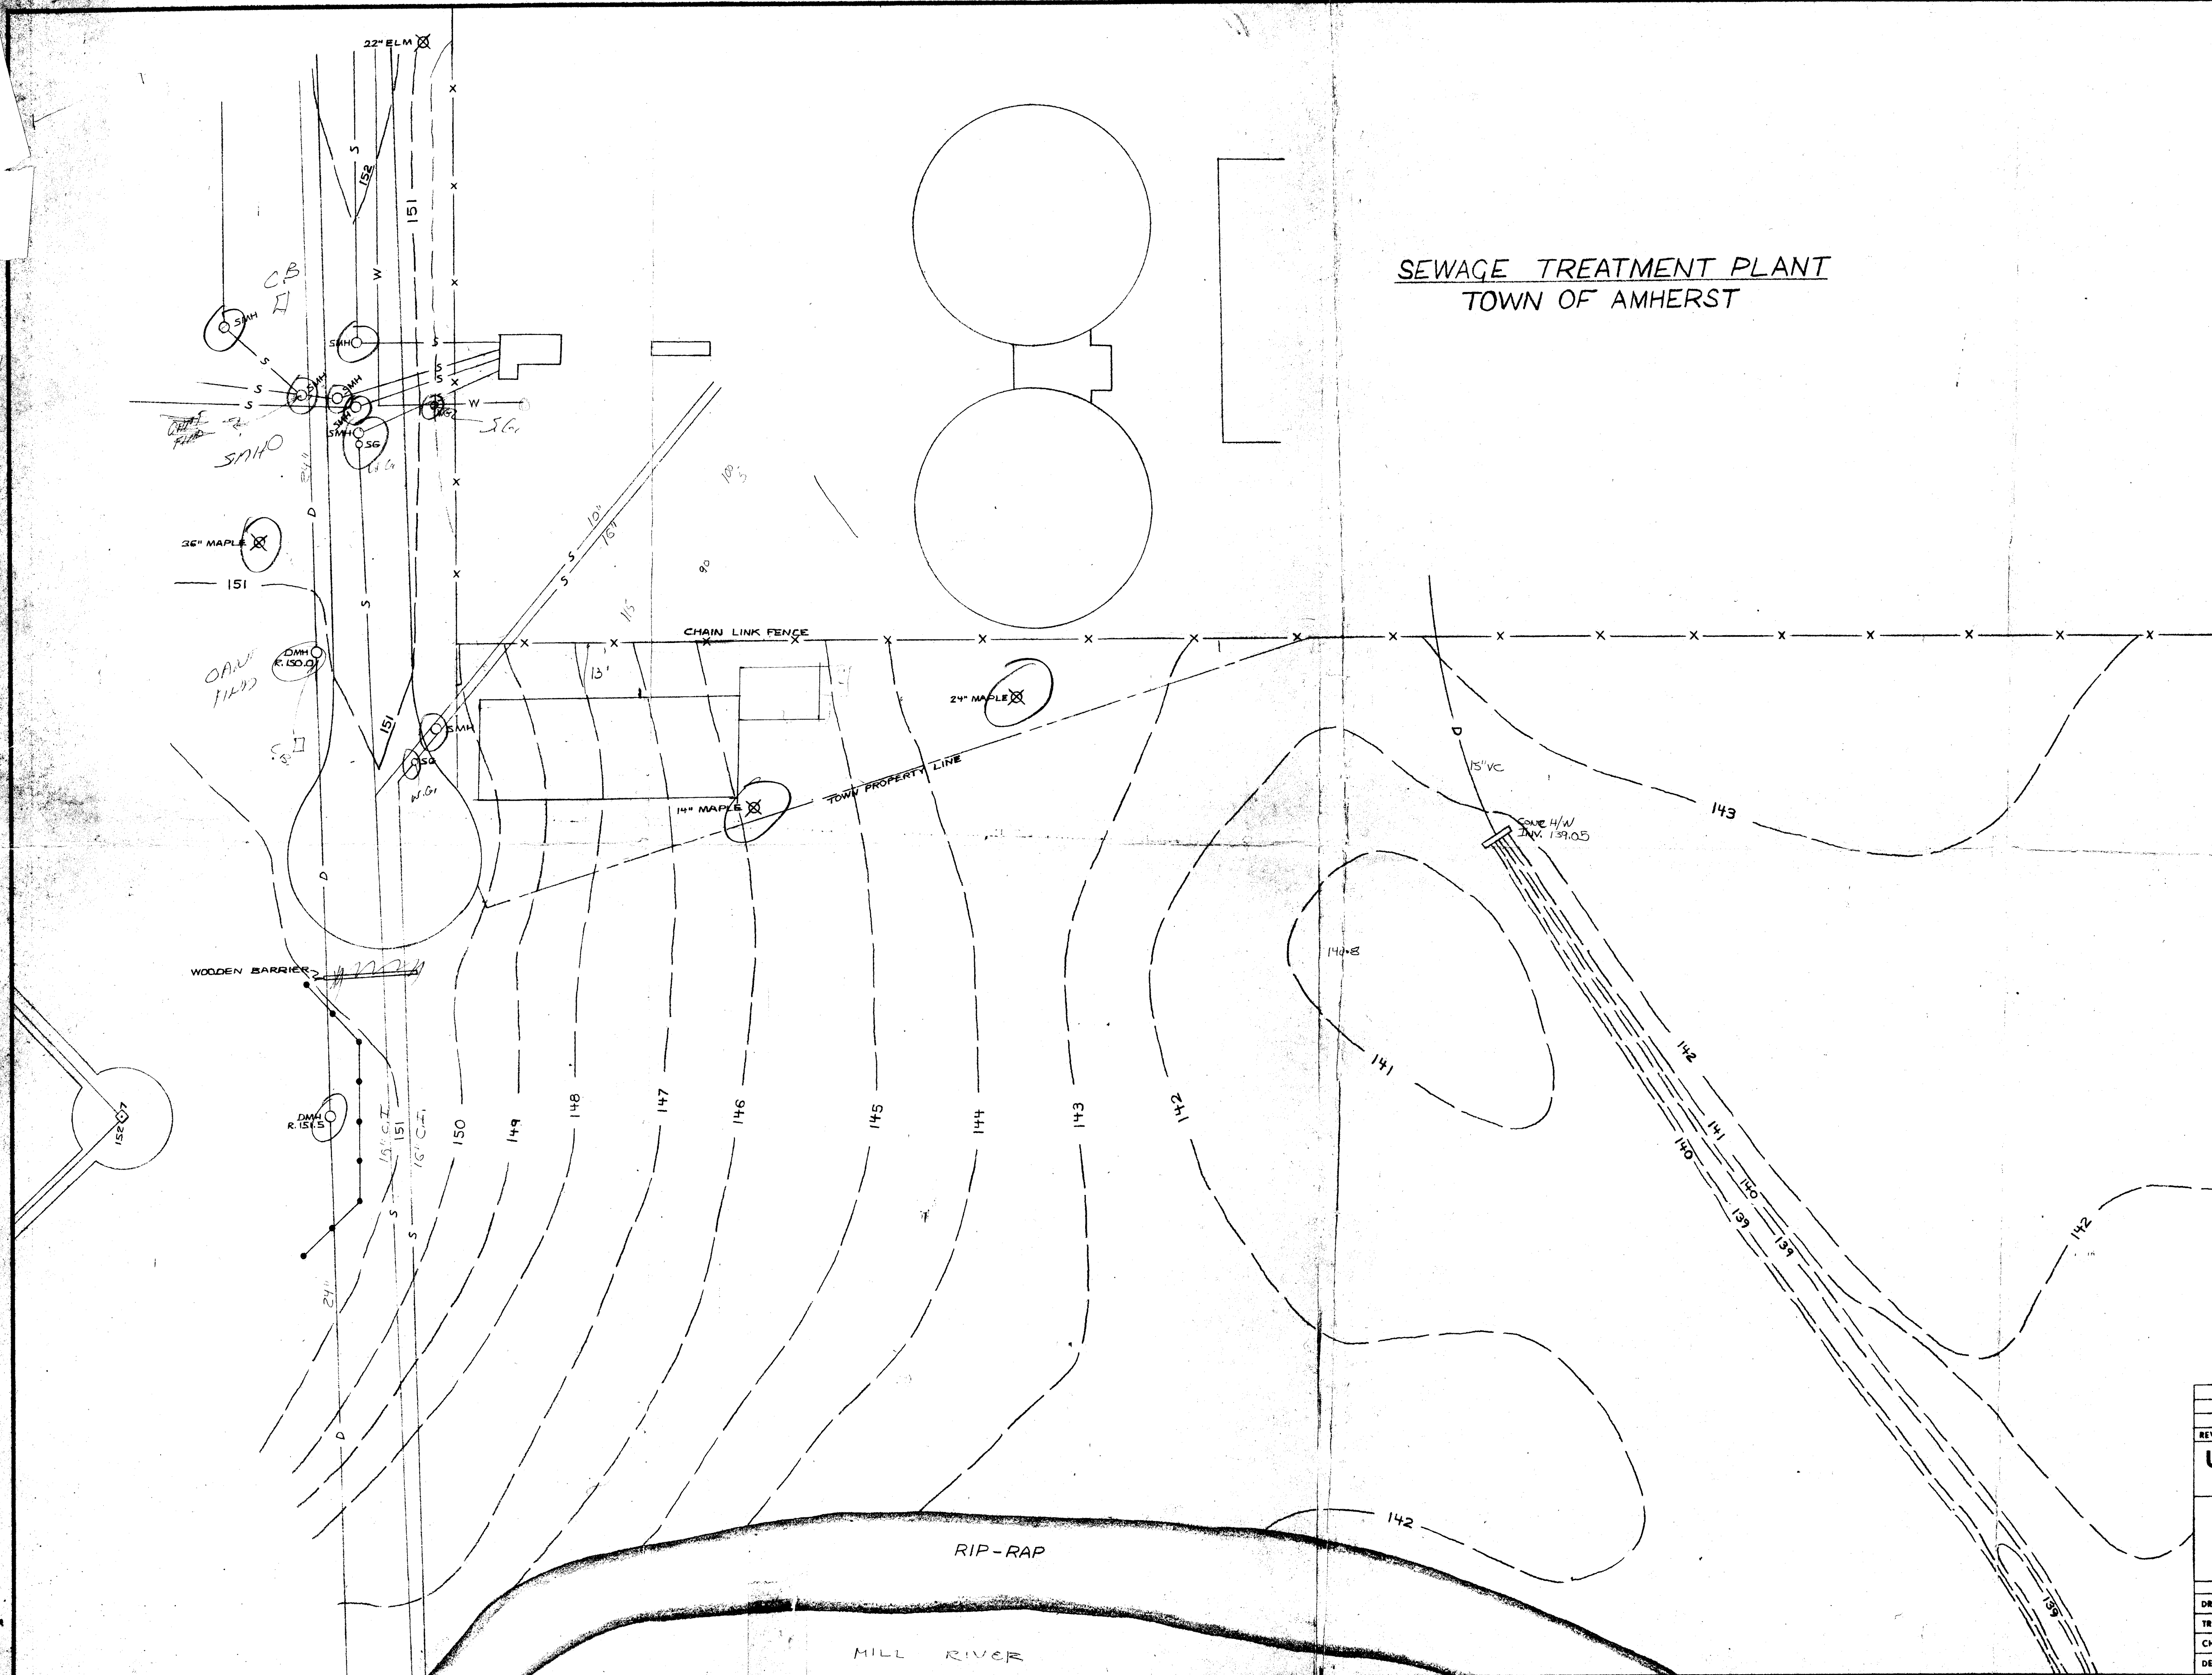

REV. NO.	DESCRIPTION	BY	APP'D	DATE

UNIVERSITY OF MASSACHUSETTS
PHYSICAL PLANT DEPARTMENT

*SEWAGE TREATMENT PLANT
TOWN OF AMHERST.*

DRN.	BY	DATE	APP'D.	DATE	WORK ORDER NO.	PROJ. - CONTRACT NO.
TRD.					SCALE	SHEET OF
CHK.					DRAWING NUMBER	
DES.					<i>SEE OTHER SHEETS</i>	

FILE LOCATION